
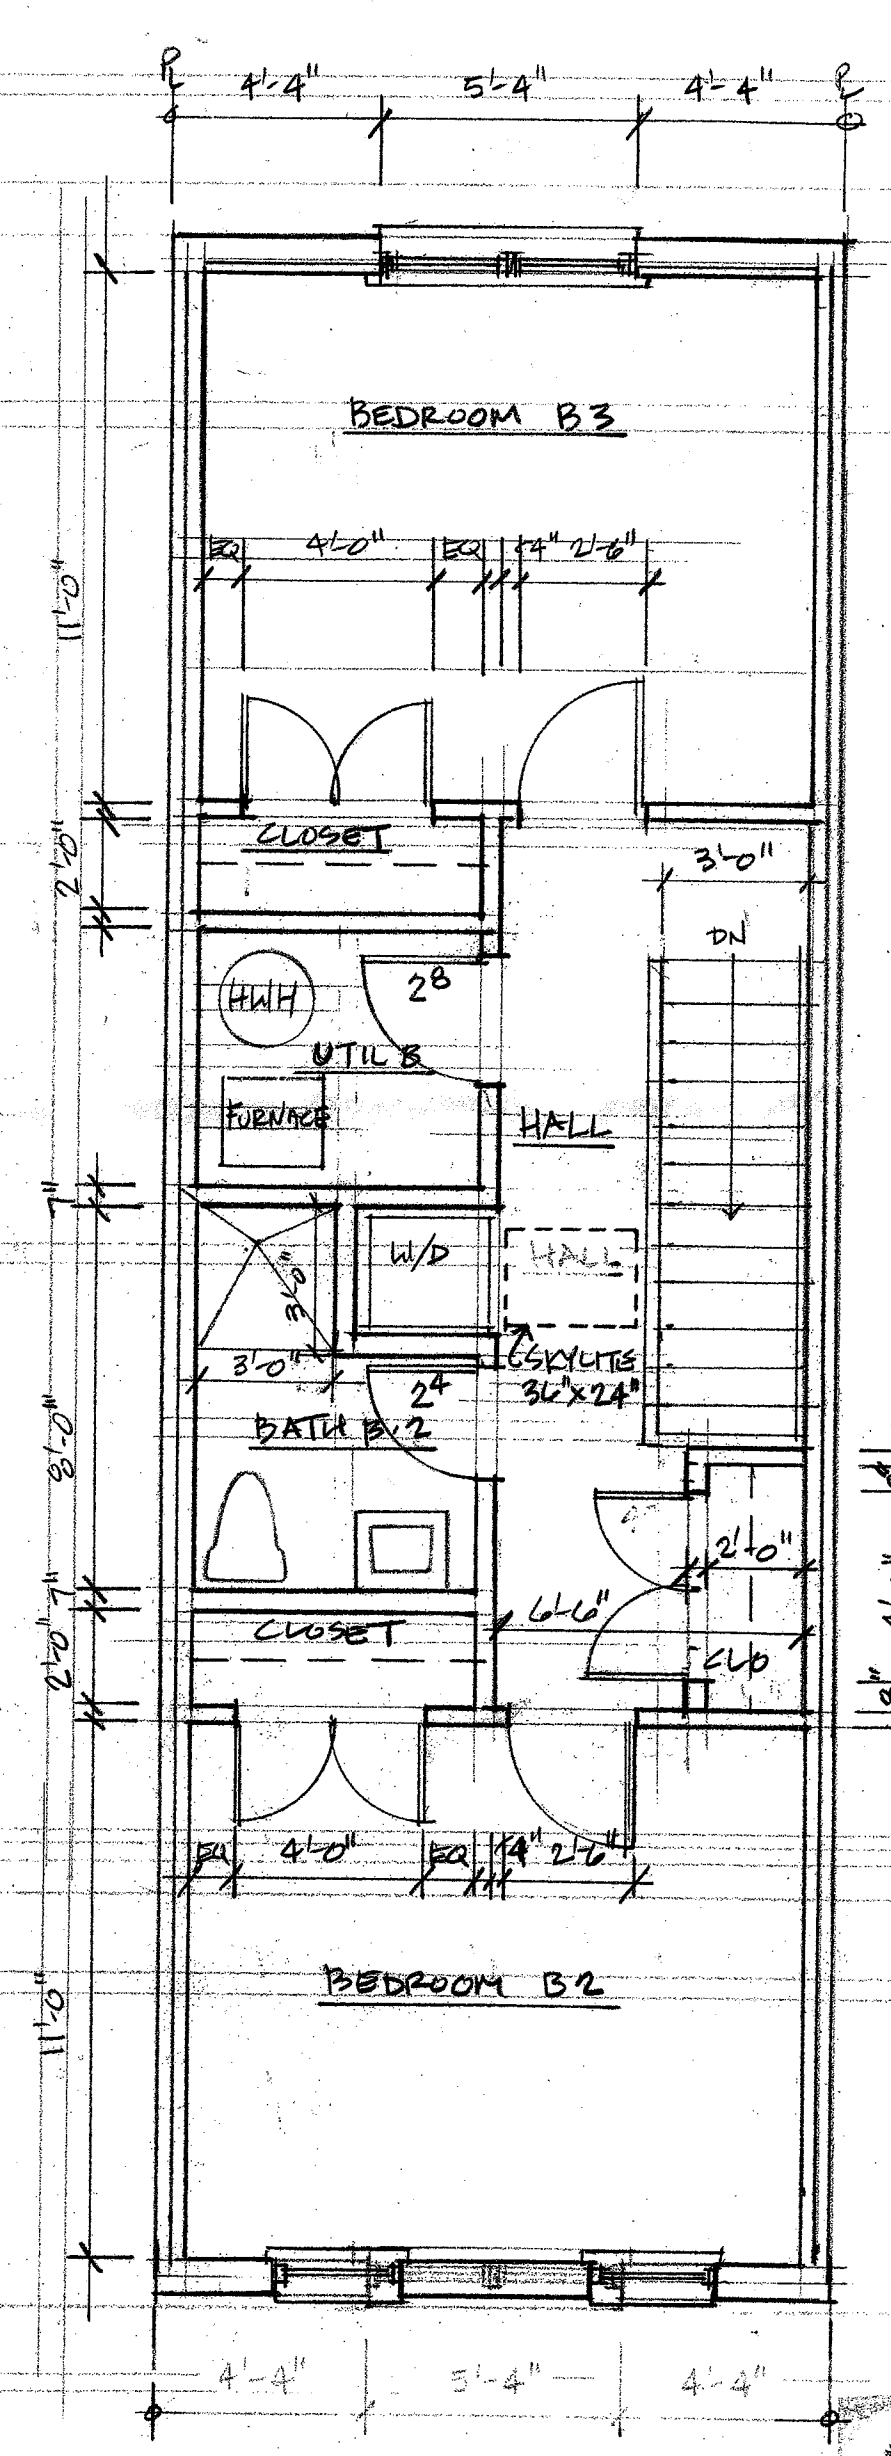


SEE NEW PARTY WALL NOTE R 3/AS →

NOTE: 1 HR RATED CLG @ 2ND LEVEL

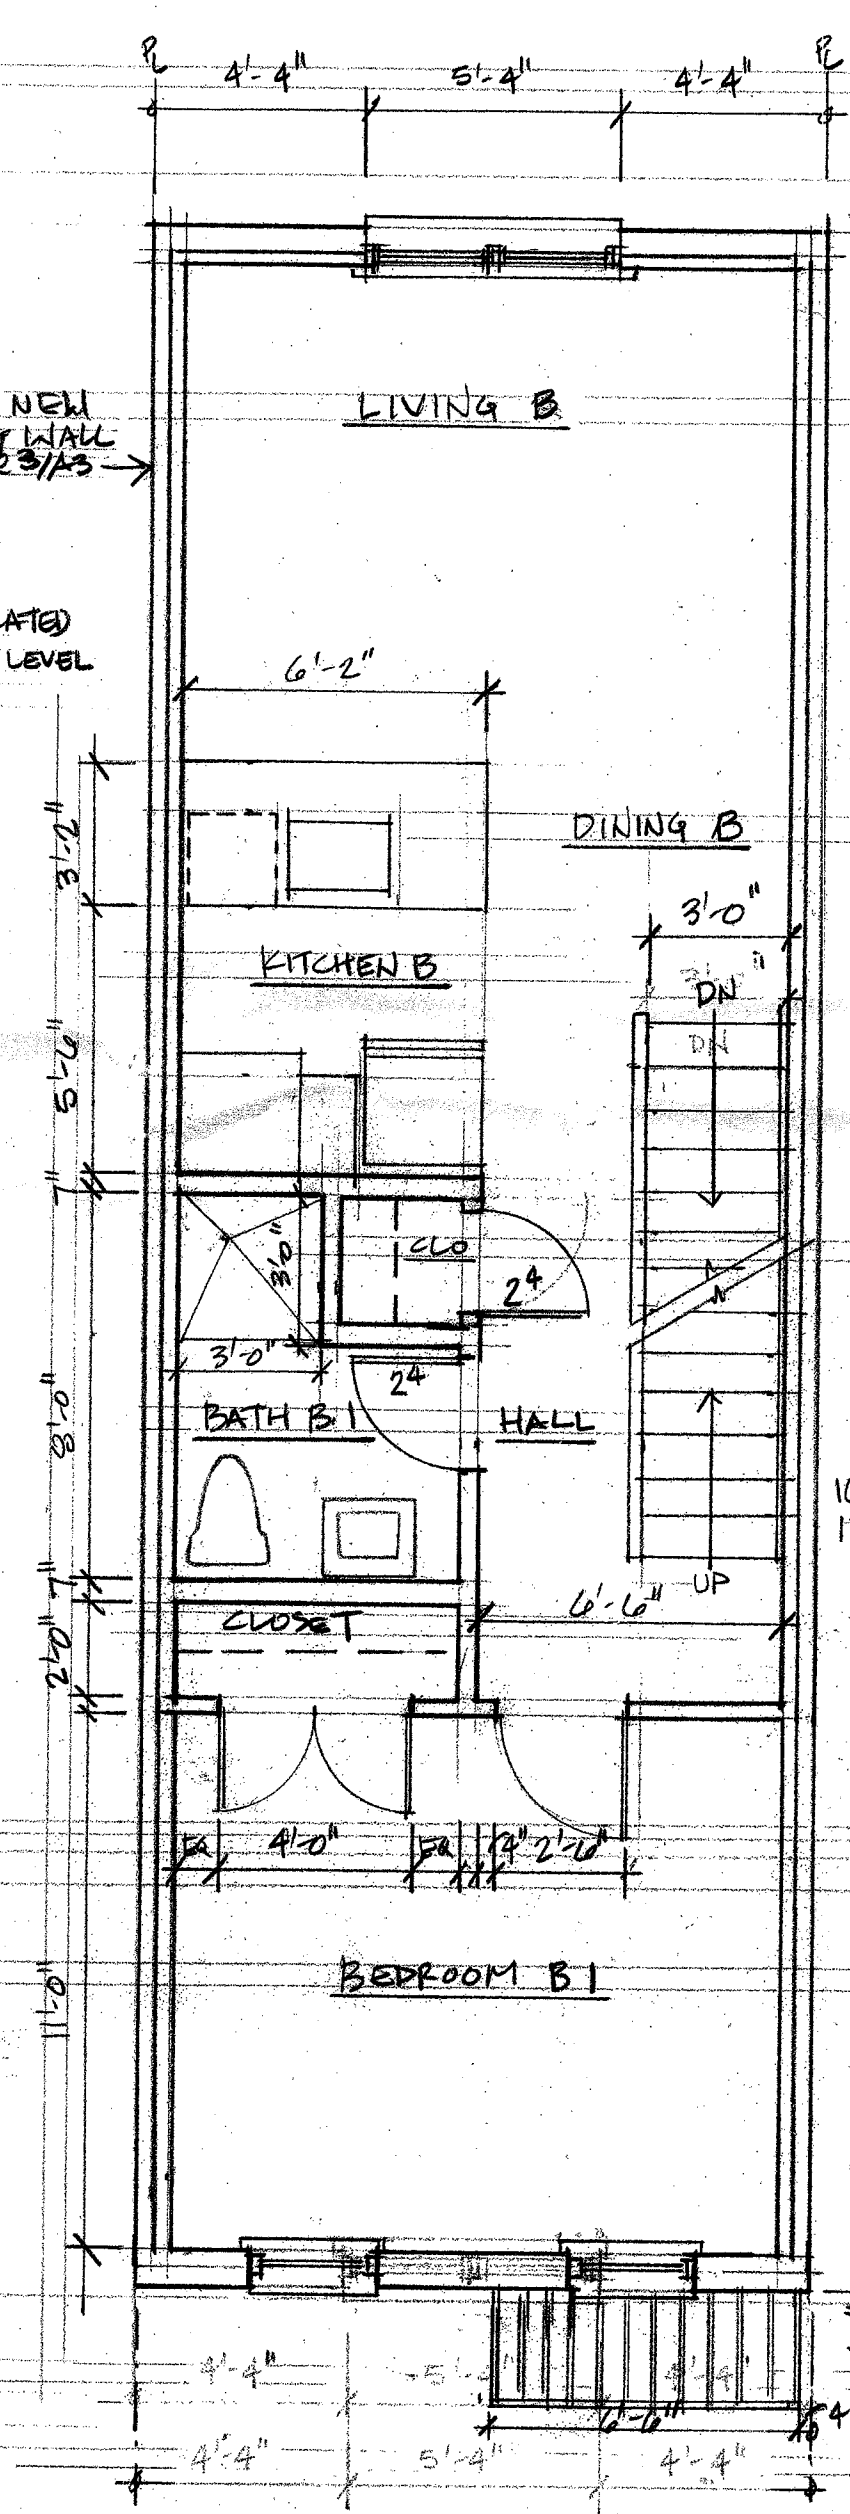

1 FIRST LEVEL
A2 1/4" = 1'-0"

2 SECOND LEVEL
A2 1/4" = 1'-0"

3 THIRD LEVEL
A2 1/4" = 1'-0"

4 FOURTH LEVEL
A2 1/4" = 1'-0"

